



305/1 University Road Miranda NSW

2  2  1 

Live the Modern Lifestyle in the popular Verdana Building!

This stunning 2-bedroom apartment is a contemporary gem, featuring a unique layout offering everything you desire:

- 2 spacious carpeted bedrooms
- 2 bathrooms for added convenience
- Main bedroom features walk in robe & ensuite
- Elegant timber flooring in the living areas adds warmth and style
- Enjoy a spacious, well-equipped kitchen with gas cooking, dishwasher and stone benchtops
- Large hallway divides the bedrooms from the living area and offers ample storage space

[For full version visit the website](https://www.harwoodproperty.com.au/lease/nsw/sutherland/miranda/residential/apartment/8147529)

Type : Apartment

Price : \$800 per week



View : <https://www.harwoodproperty.com.au/lease/nsw/sutherland/miranda/residential/apartment/8147529>



Chantelle Bliss
02 9531 0013




Ally Harper
02 9531 0013

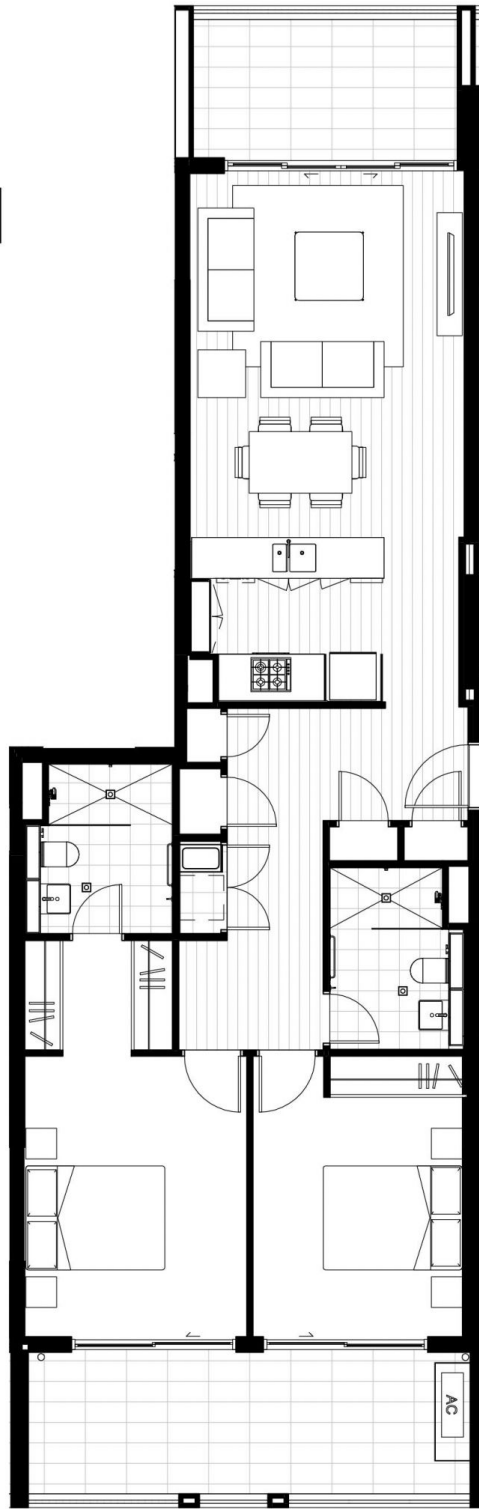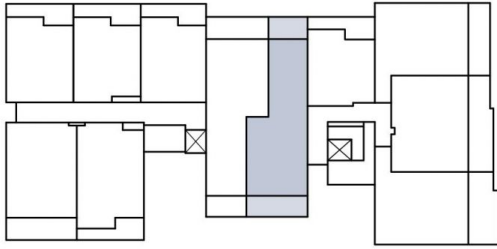

2 BEDROOM UNIT

UNIT: 305
REFER TO STRATA
PLANS FOR AREAS

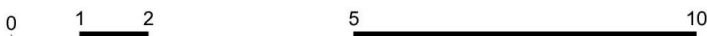

12/03/2020 10:31:36 AM

Project VERDANA MIRANDA
Title Floor Plan Unit 305
Scale As Shown
Date 12/03/2020

Sheet Number S4791_U 305
Issue 1
Sheet Size A4

